


SCUDAMORE ROAD

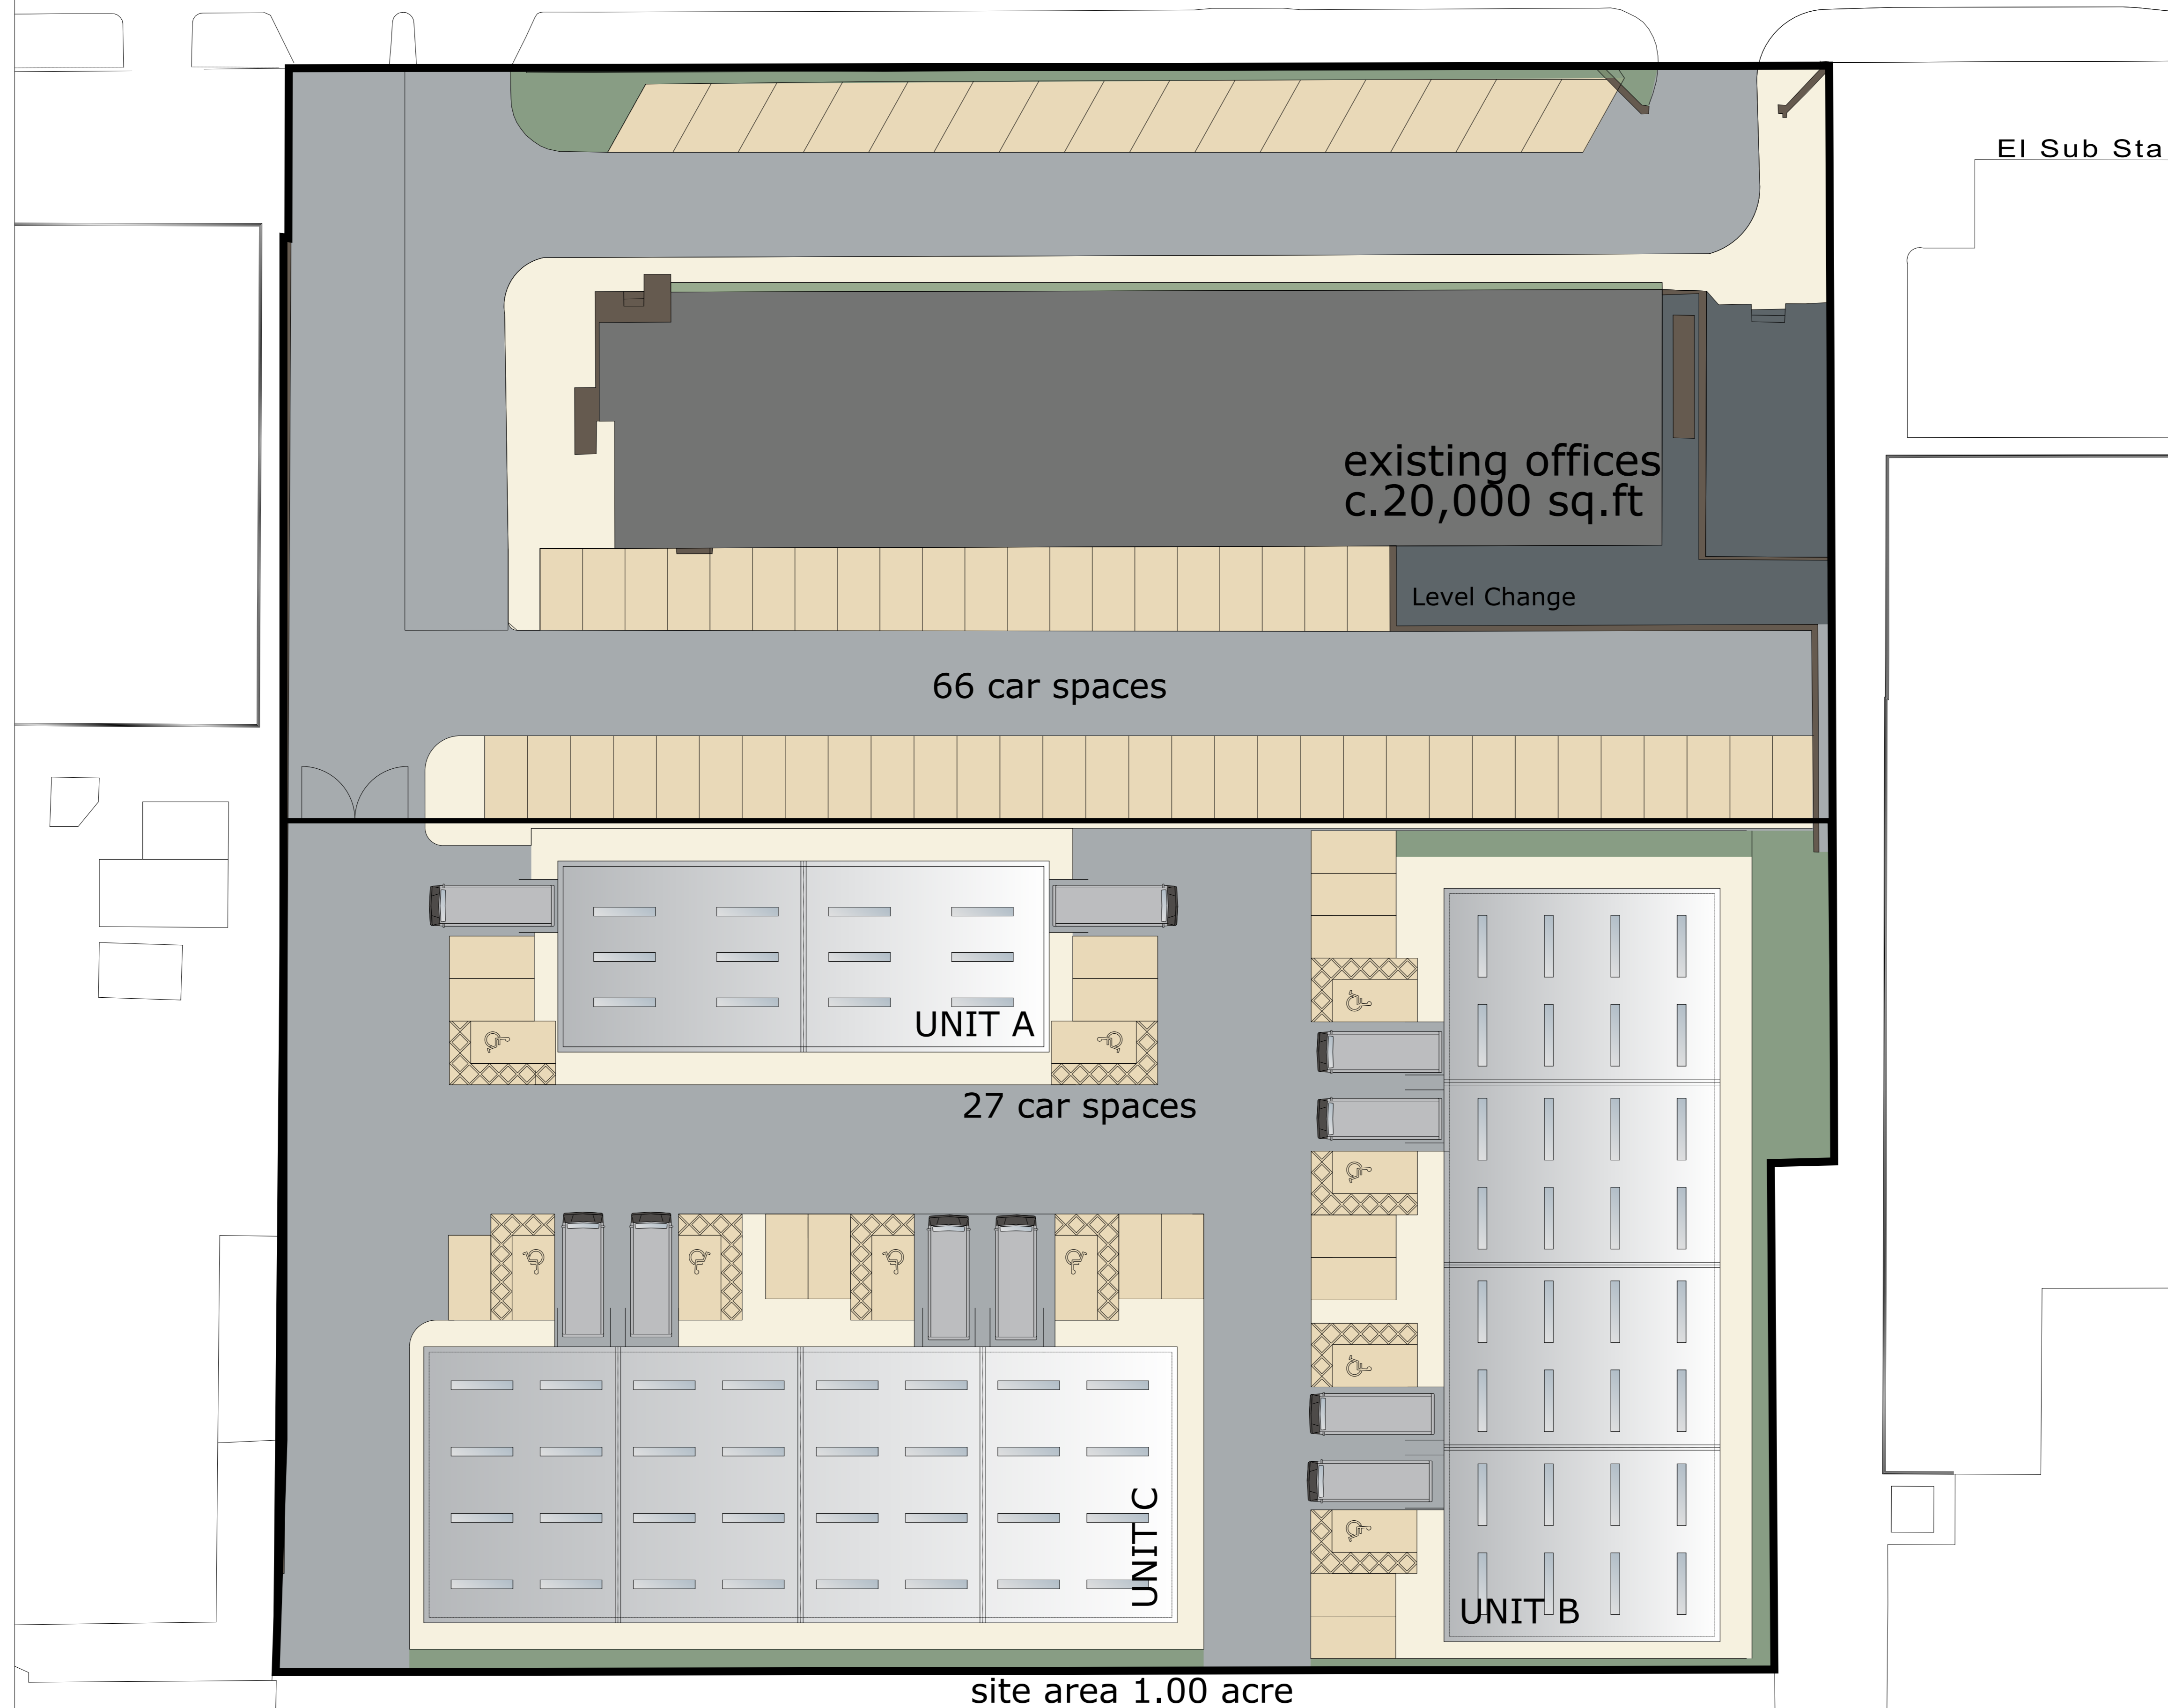

Architects | Masterplanners

STEPHEN GEORGE & PARTNERS LLP

170 London Road
Leicester LE2 1ND
t: 0116 247 0557 f: 0116 254 1095
www.stephengeorge.co.uk

Scudamore Road
Small Retail Units

Roof Plans

Drawing status:	Preliminary
CAD reference:	12-082-001-P003
Drawn:	AH
Team:	PD
Date:	11/09/2014
Scale:	1:200 @ A1

Project no:	Dwg no:	Rev:
12-082-001	P003	-